



225 South Arlington Avenue ste. A
 Reno NV, 89501
 phone: 775.857.2949
 fax: 775.857.2403
 www.tska.com



THESE DRAWINGS AND SPECIFICATIONS ARE THE PROPERTY OF TATE SNYDER KIMSEY ARCHITECTS AND MAY NOT BE REPRODUCED OR USED FOR ANY PURPOSE WITHOUT THE ARCHITECTS WRITTEN CONSENT. AS INSTRUMENTS OF SERVICE, THESE DOCUMENTS ARE NOT FINAL AND READY FOR USE, AND THEREFORE NOT VALID, UNLESS THEY ARE SEALED, SIGNED AND DATED.
 Copyright, Ltd 2015

GENERAL NOTES

- 1 DO NOT SCALE DRAWINGS
- 2 REFERENCE ALL DISCIPLINE DRAWINGS FOR COORDINATED NOTATIONS. CONTRACT DOCUMENTS CONSIST OF ALL DRAWINGS AND SPECIFICATIONS. CONFLICTS AND DISCREPANCIES SHALL BE BROUGHT TO THE ATTENTION OF THE ARCHITECT IMMEDIATELY.
- 3 PROTECT ALL EXISTING FINISHES AND EQUIPMENT FROM DUST AND DEBRIS DURING CONSTRUCTION. PREPARE TO ACCEPT NEW WORK
- 4 PATCH AND REPAIR WALLS WHERE NEEDED TO PROVIDE FLUSH AND LEVEL SURFACE TO ACCEPT ALL NEW WALLS, WORK AND FINISHES
- 5 MASK OFF AREAS THAT ARE NOT TO RECEIVE ANY WORK TO PROTECT FROM CONSTRUCTION DUST

KEYNOTES

Consultant



Project
**Douglas County
 Social Services
 Renovation**
 Enter address here

Job No: 18-040.00

Owner
Douglas County

LEGEND

- LINEAR BOX
- SPRINKLER HEAD
- TRACK LIGHTING
- CEILING FAN
- EXIT SIGN
- SIDE SPRINKLER DISCHARGE
- SMOKE DETECTOR
- SPEAKER
- FIRE ALARM

95%SD


REVISIONS		
REV	DATE	DESCRIPTION

Sheet Title
DEMO RCP

Date: 12.21.2018
 Sheet No:

AD3.01

NOTE: REFER TO 2/AD1.01
 • ALL CEILINGS THROUGHOUT BUILDING ARE TO BE ABATED DUE TO ASBESTOS CONTAINING MATERIALS.
 TOTAL CEILING TO BE ABATED:
 4,905 SQUARE FEET

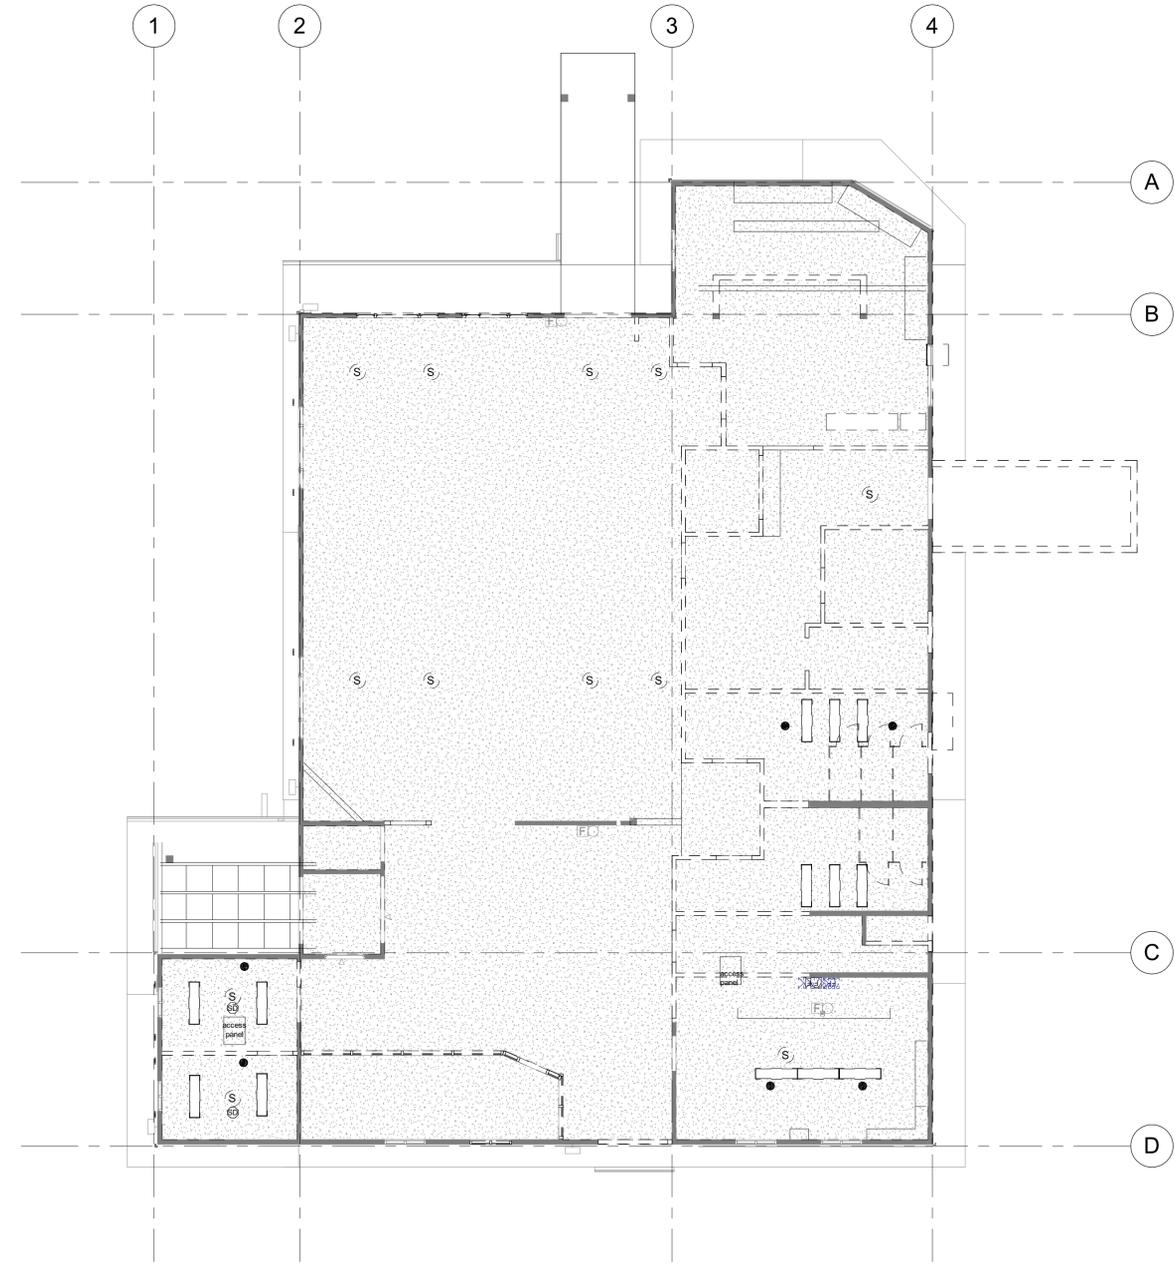

1 LEVEL 1
 SCALE: 1/8" = 1'-0"